



# DRAINAGE MAP

TO SERVE

## HYATT ADDITION

A PART OF THE NW/4, SEC. 5-T10N-R4E

CITY OF SHAWNEE, POTTOWATOMIE COUNTY, OKLAHOMA

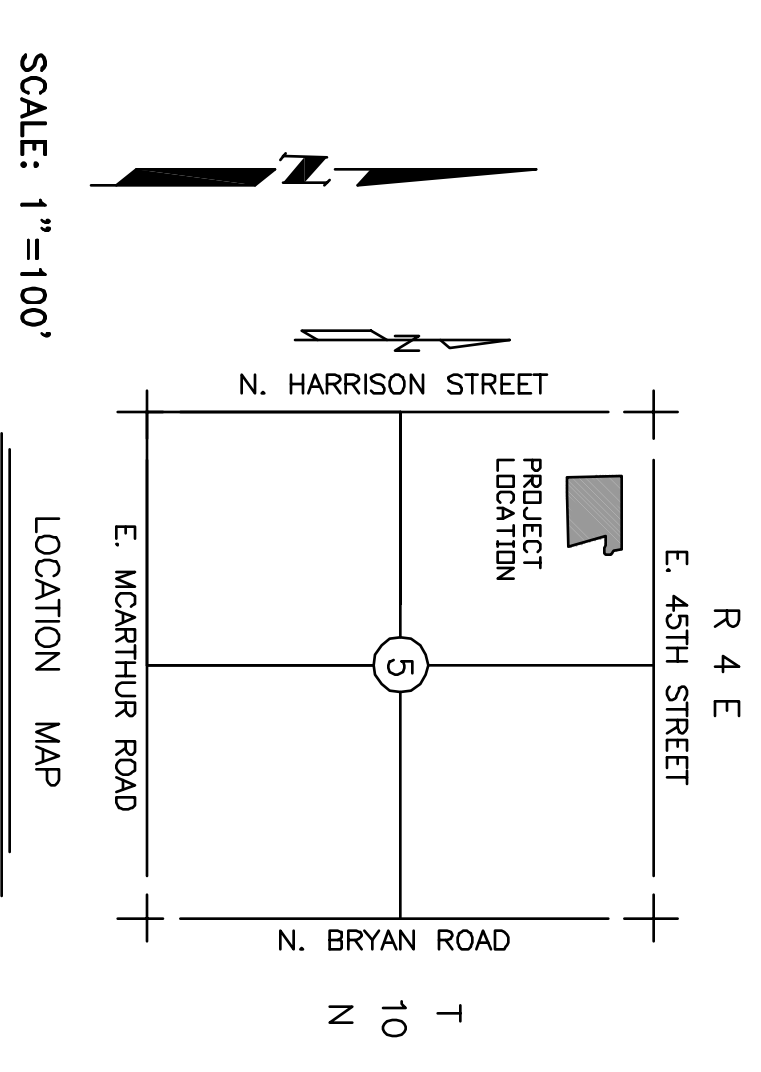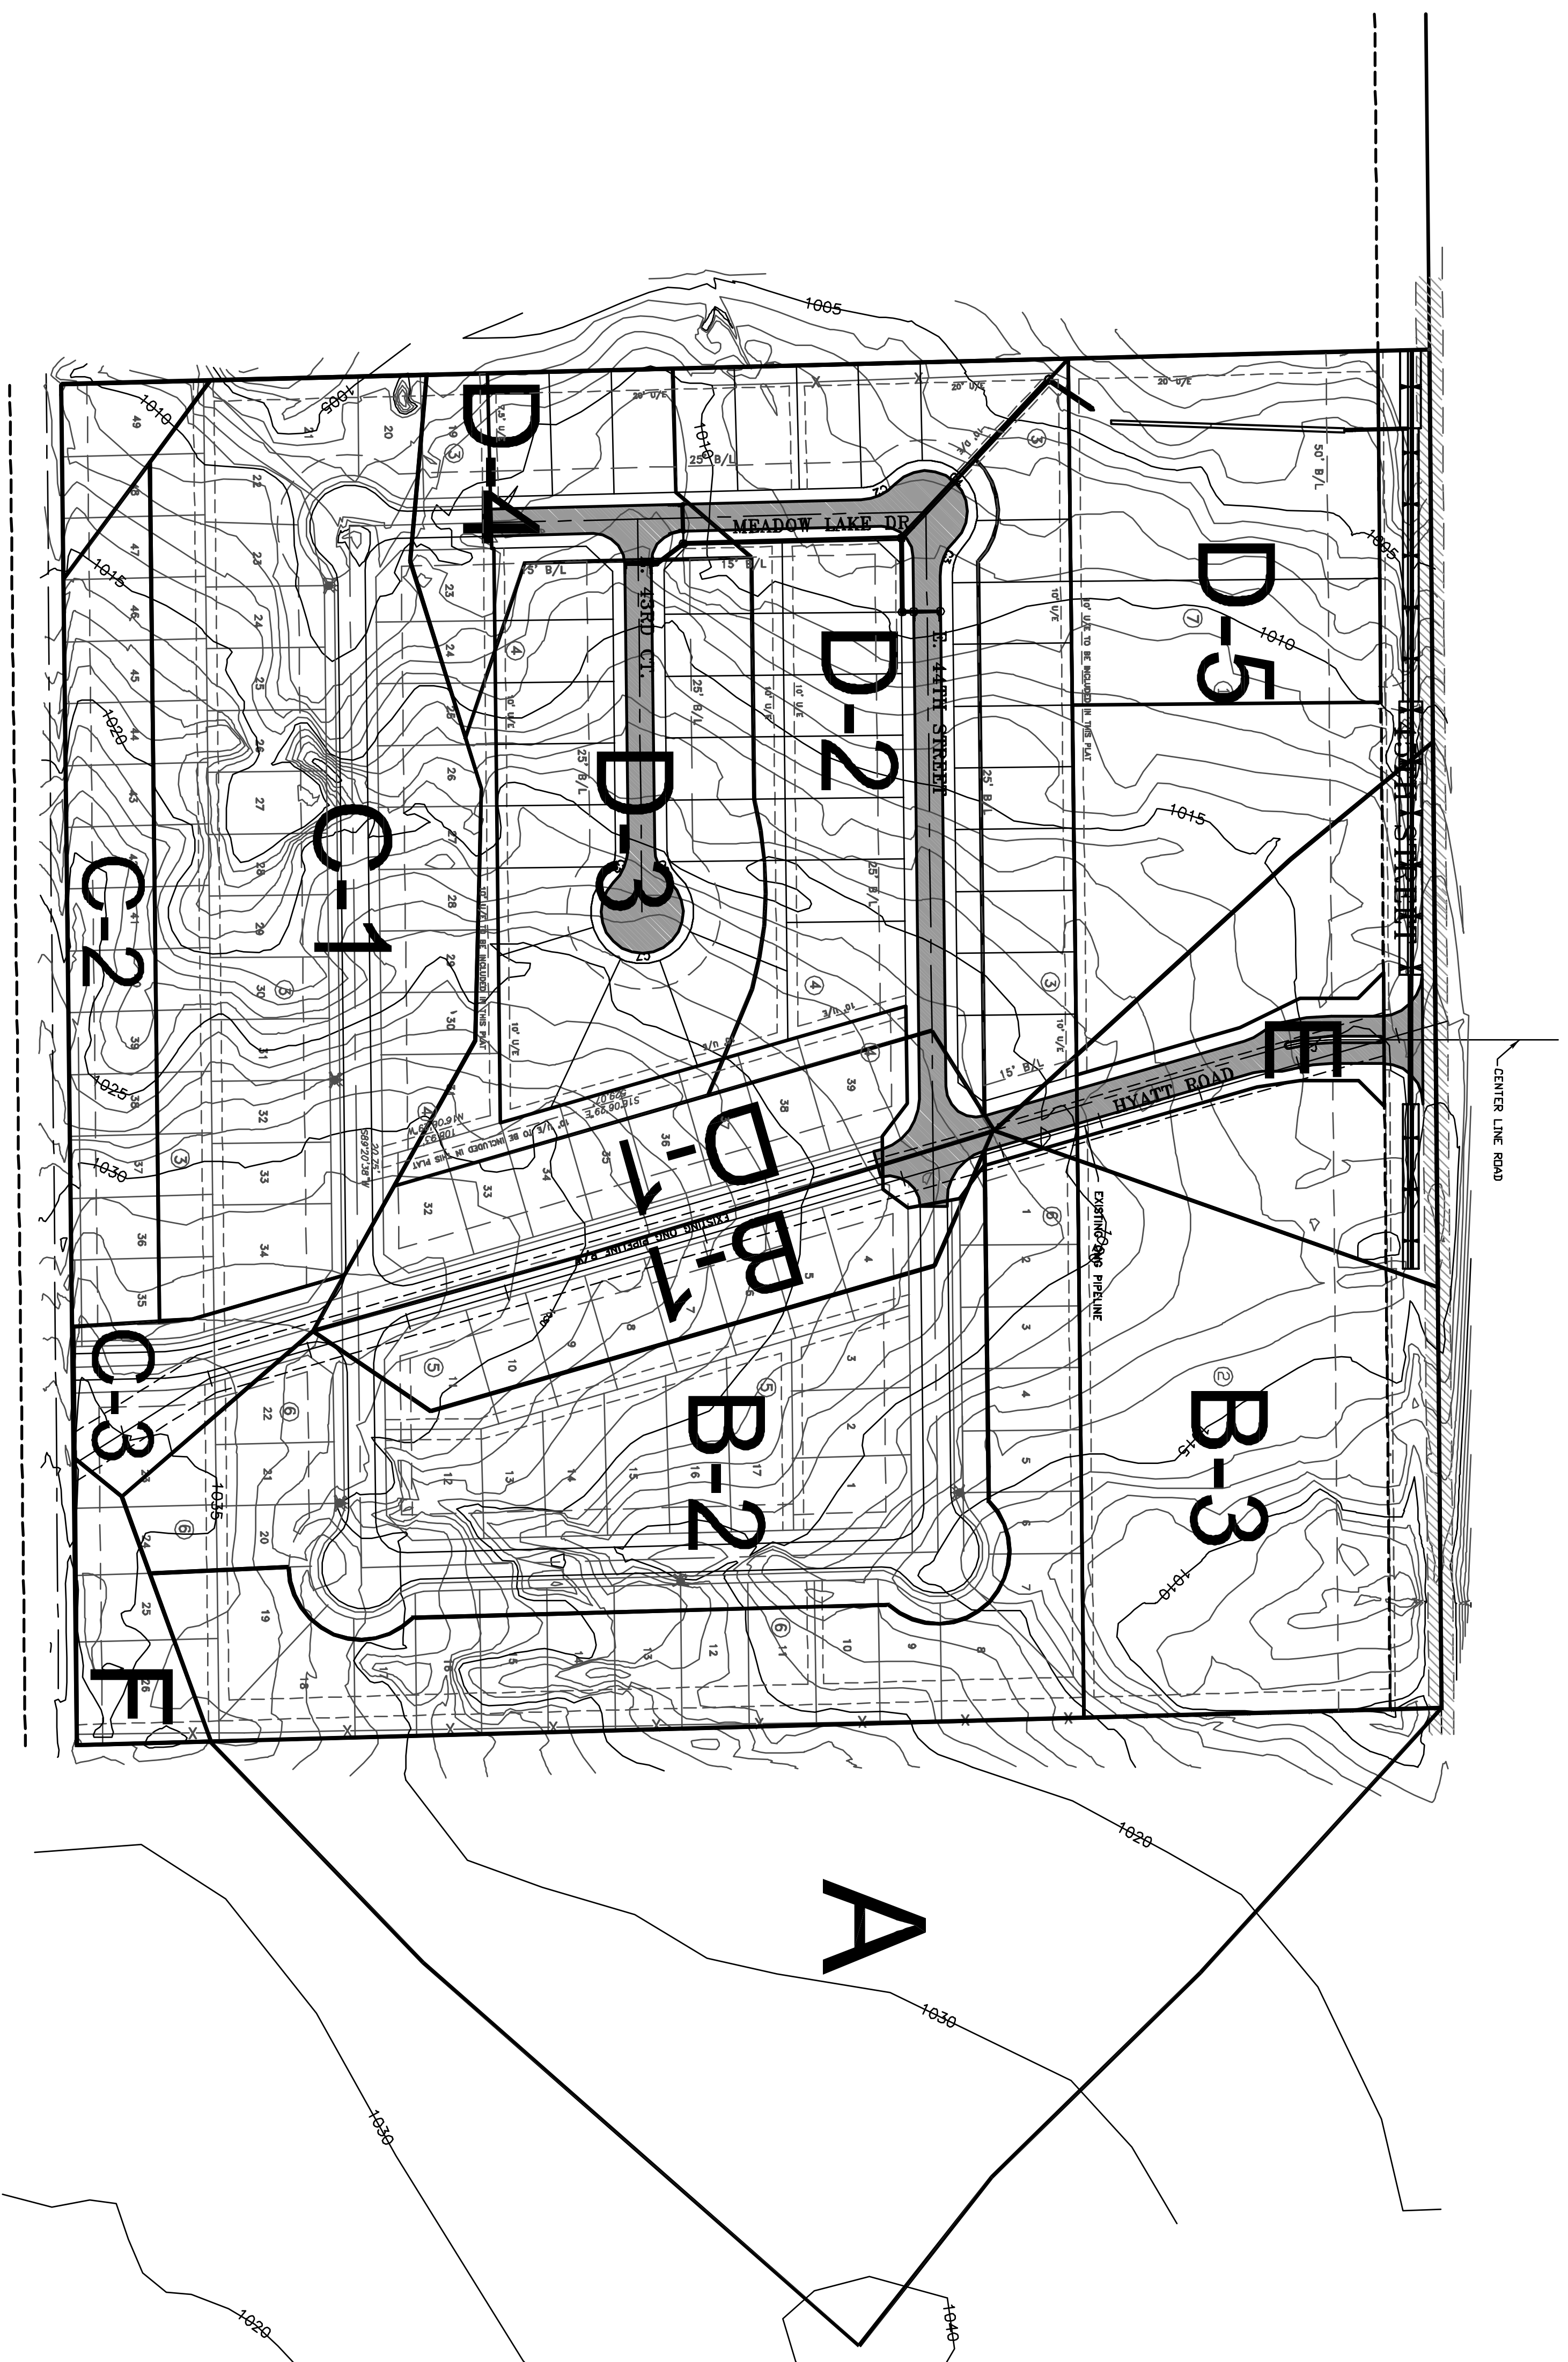

**MORRIS**  
ENGINEERS AND SURVEYORS  
www.morris-engineers.com

617 N.W. 27th STREET  
MOORE, OK 73160  
(405) 912-2775  
(405) 912-2322 FAX  
CA 3549, Exp. 6-30-07

**REGISTERED PROFESSIONAL ENGINEER**  
ROSS C MORRIS  
16837  
OKLAHOMA

DRAINAGE MAP  
HYATT ADDITION

SCALE 1" = 100'

DATE	ENGINEER
------	----------