


SCALE: 1" = 40'

NOTE:  
 ALL FILL AREAS TO BE COMPACTED TO 95% STANDARD PROCTOR DENSITY. TEST RESULTS WILL BE FURNISHED TO THE FIELD ENGINEER PRIOR TO CONSTRUCTION.

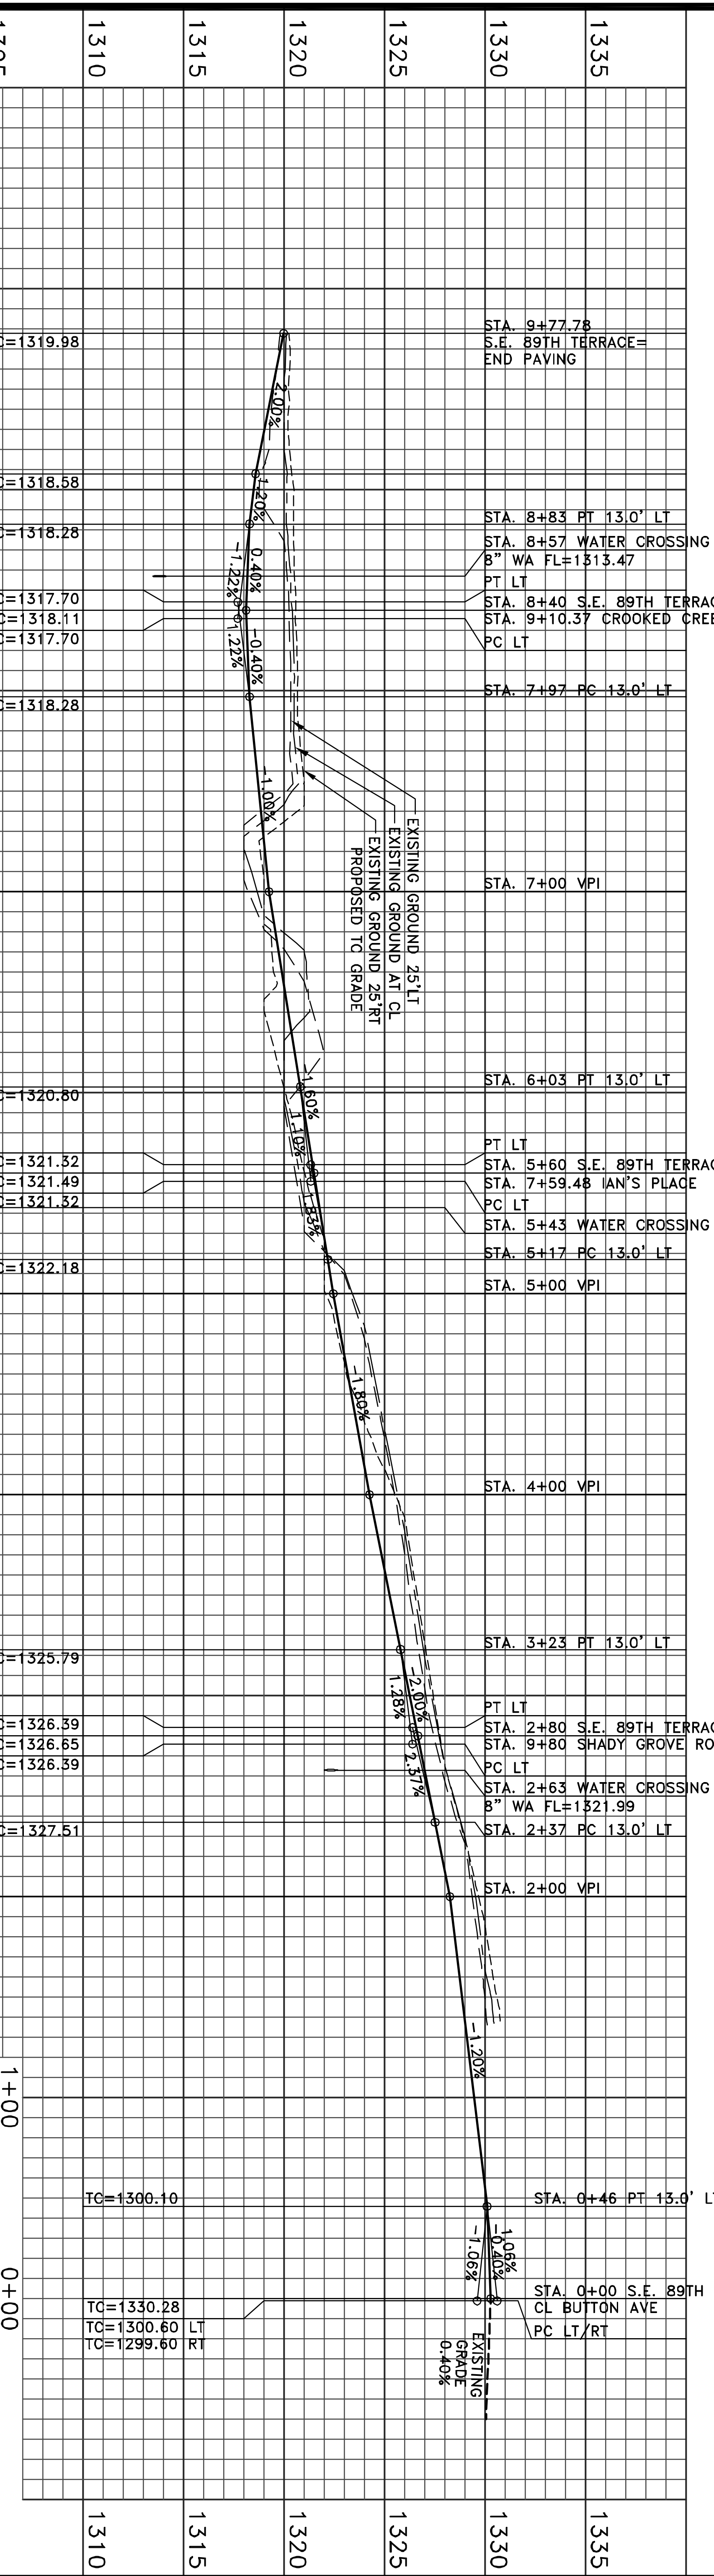

EXISTING GROUND 25' LT  
 EXISTING GROUND AT CL  
 EXISTING GROUND 25' RT  
 PROPOSED TC GRADE

PAYING PLANS TO SERVE WINFIELD II ADDITION, SECTION EIGHT

**MORRIS**  
 ENGINEERING AND SURVEYING  
 617 N.W. 27th STREET  
 MOORE, OK 73160  
 (405) 912-2775  
 (405) 912-2322 FAX  
 OK 5949, Exp. 6-30-07

REGISTERED PROFESSIONAL ENGINEER  
 MORRIS  
 16837